


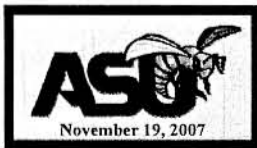


Additions & Renovations to
THE LEVI WATKINS LEARNING CENTER
 Alabama State University
 Montgomery, Alabama

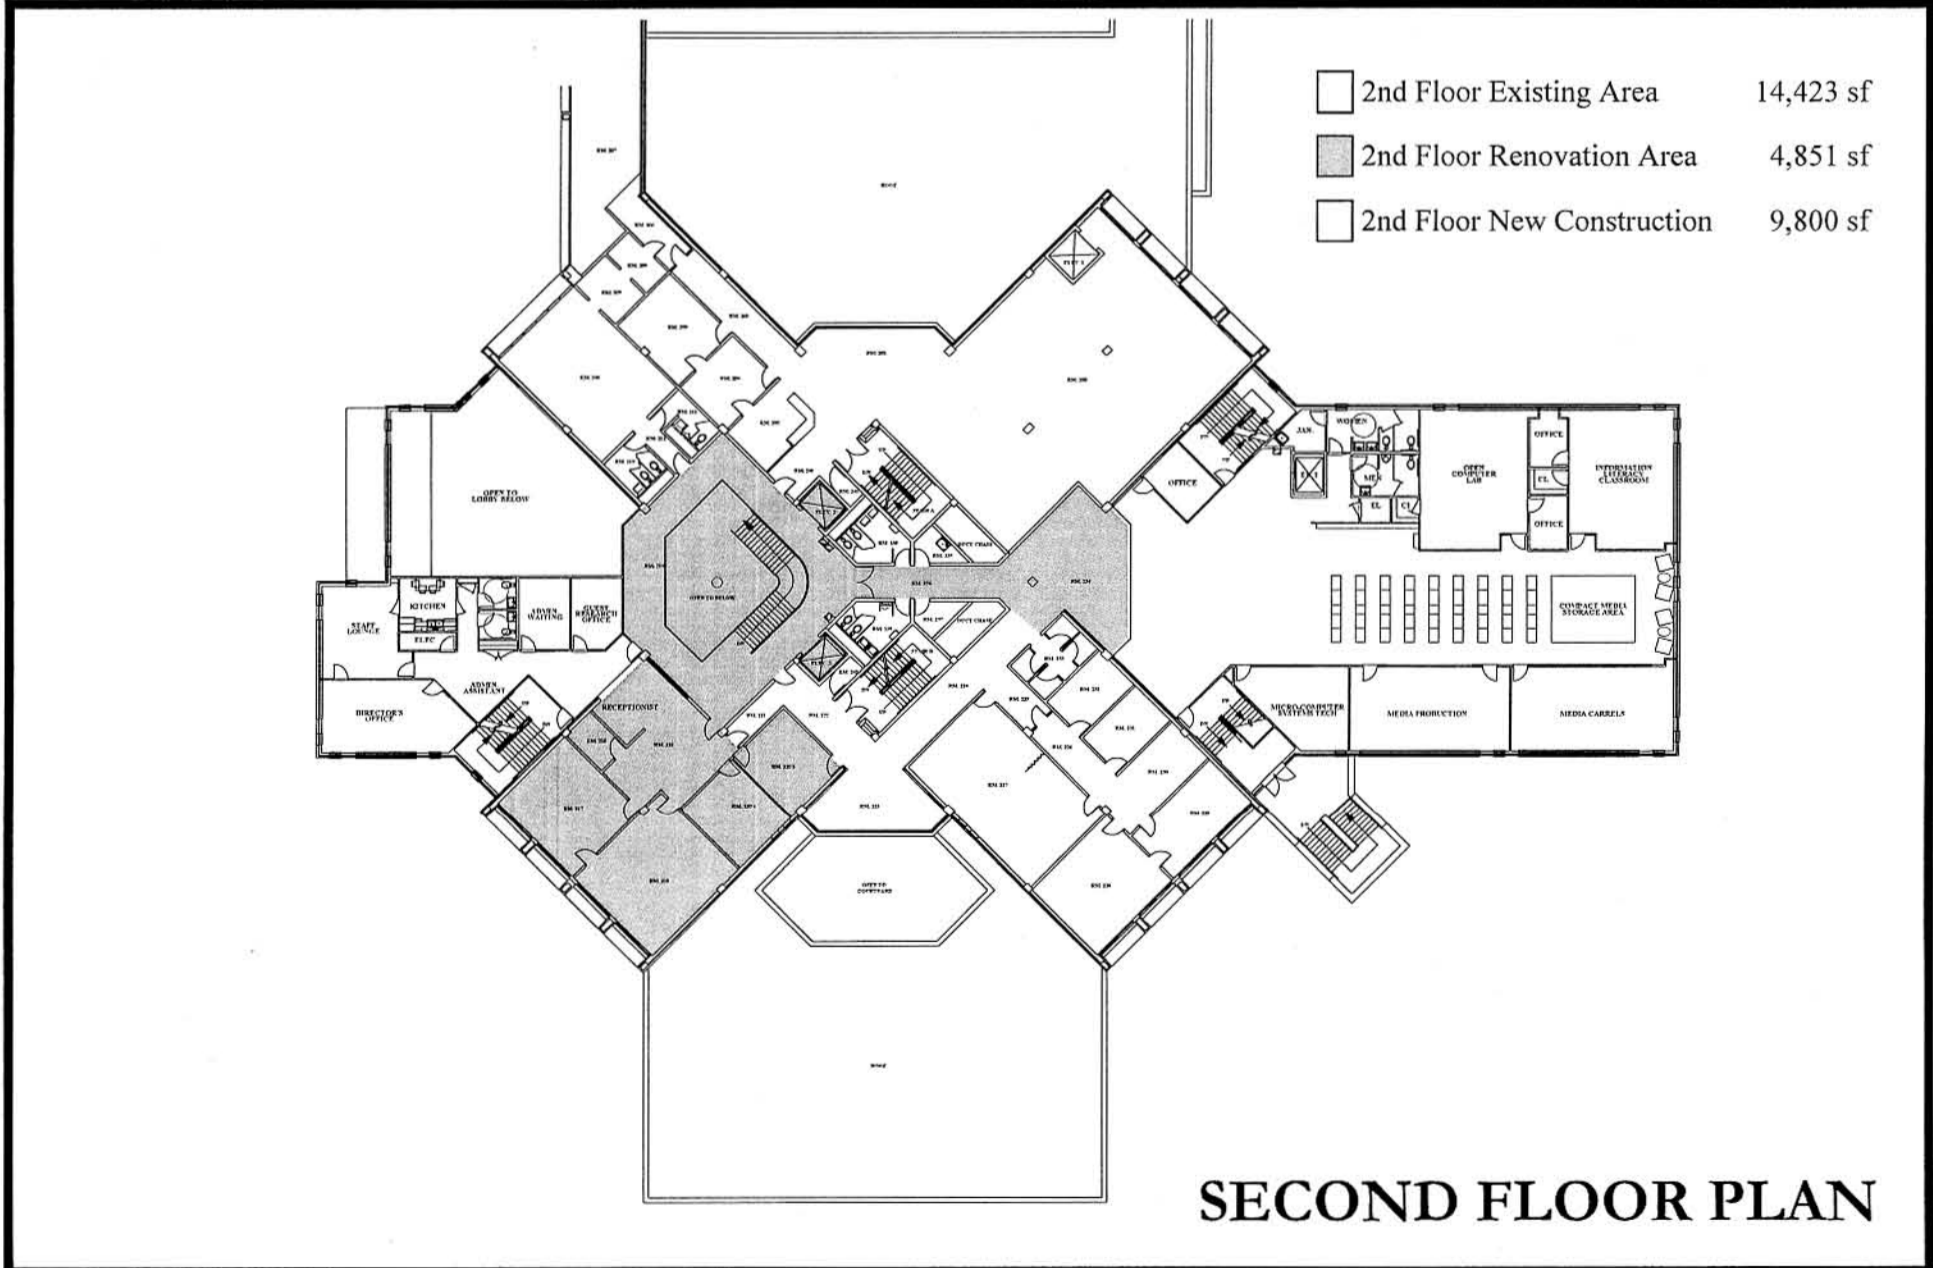


Additions & Renovations to
THE LEVI WATKINS LEARNING CENTER
 Alabama State University
 Montgomery, Alabama

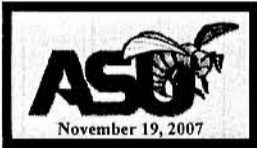


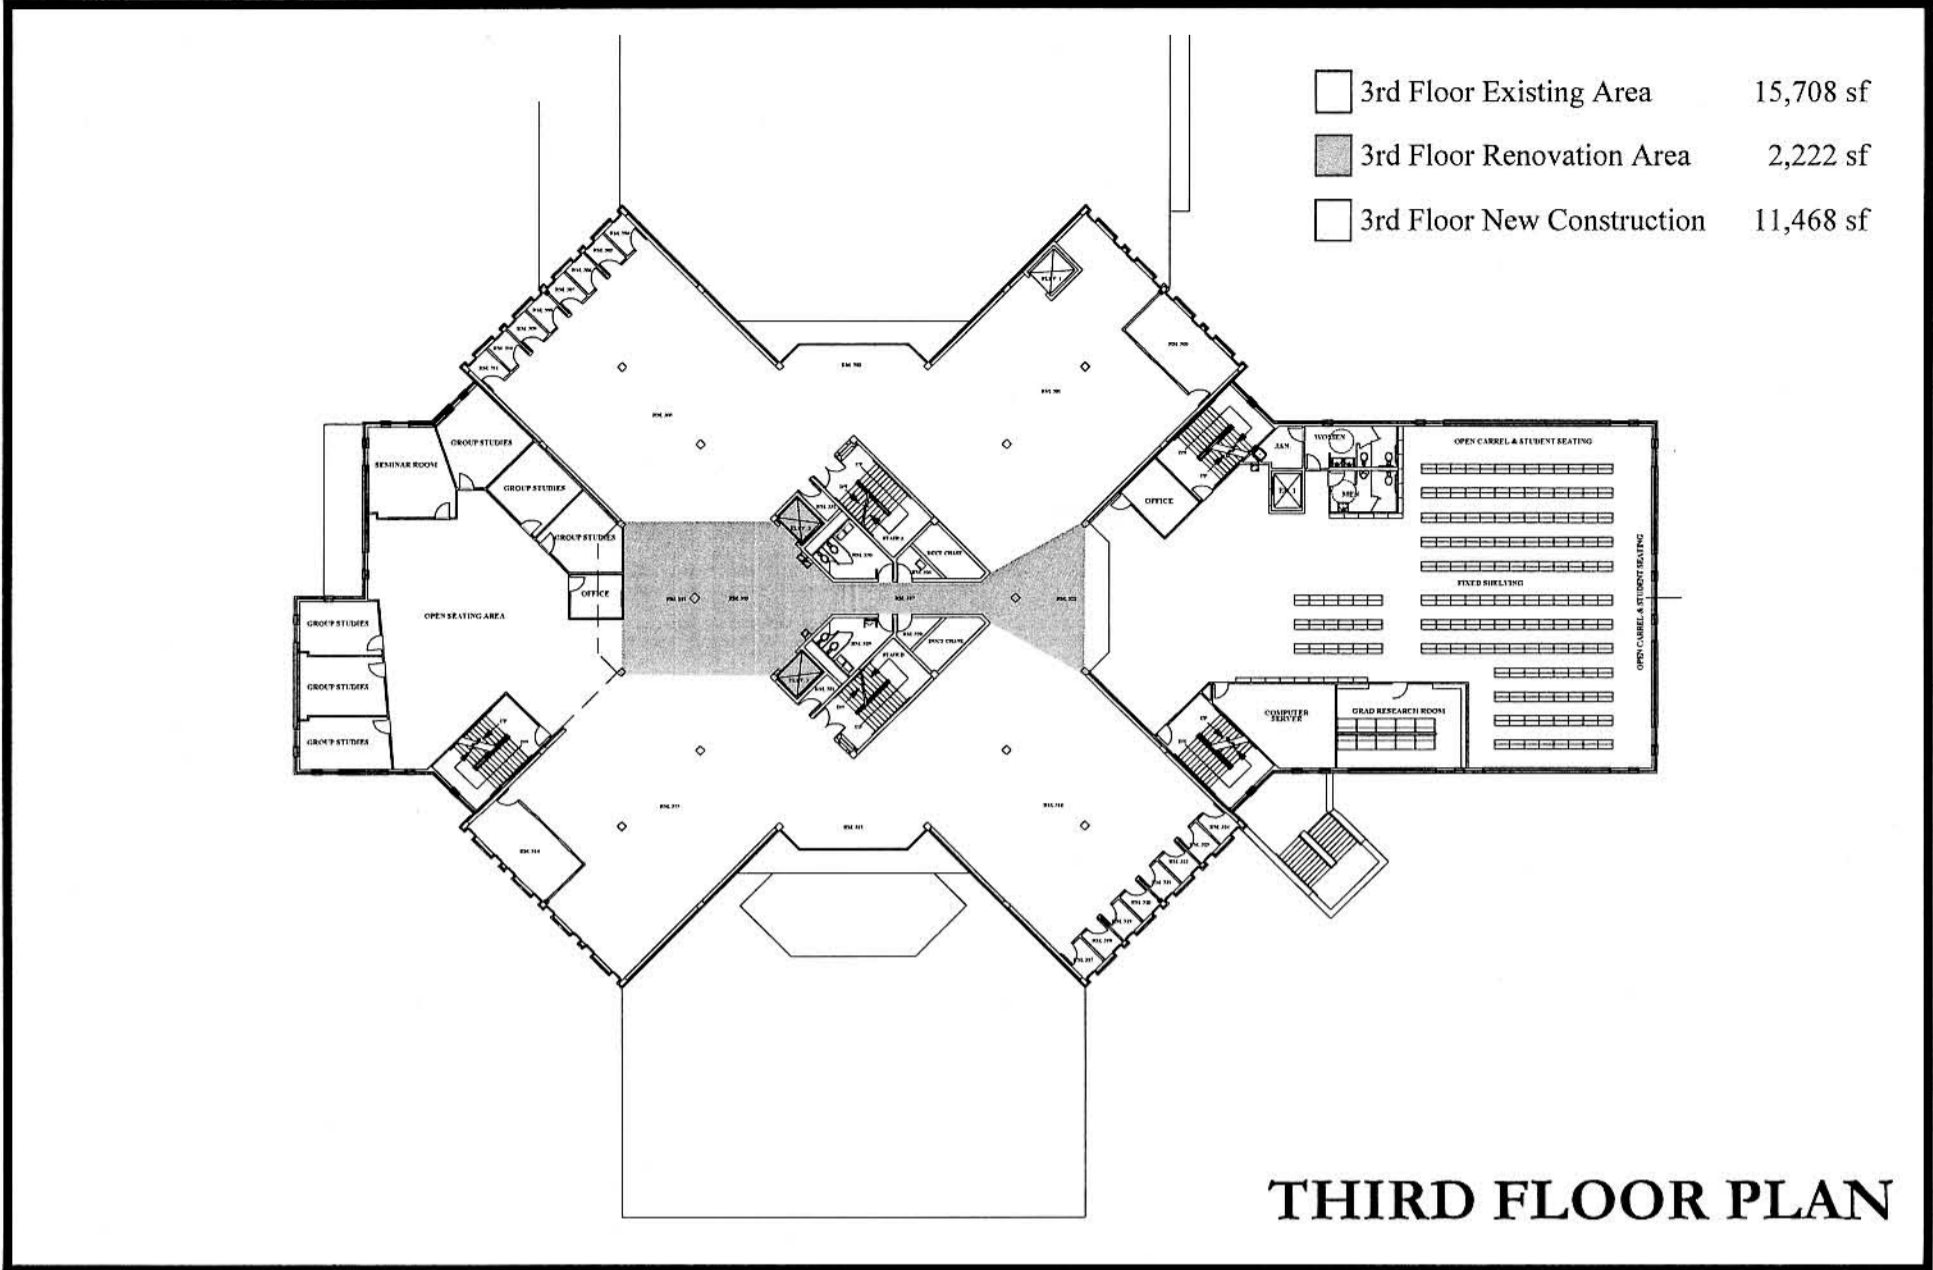


Additions & Renovations to
THE LEVI WATKINS LEARNING CENTER
 Alabama State University
 Montgomery, Alabama

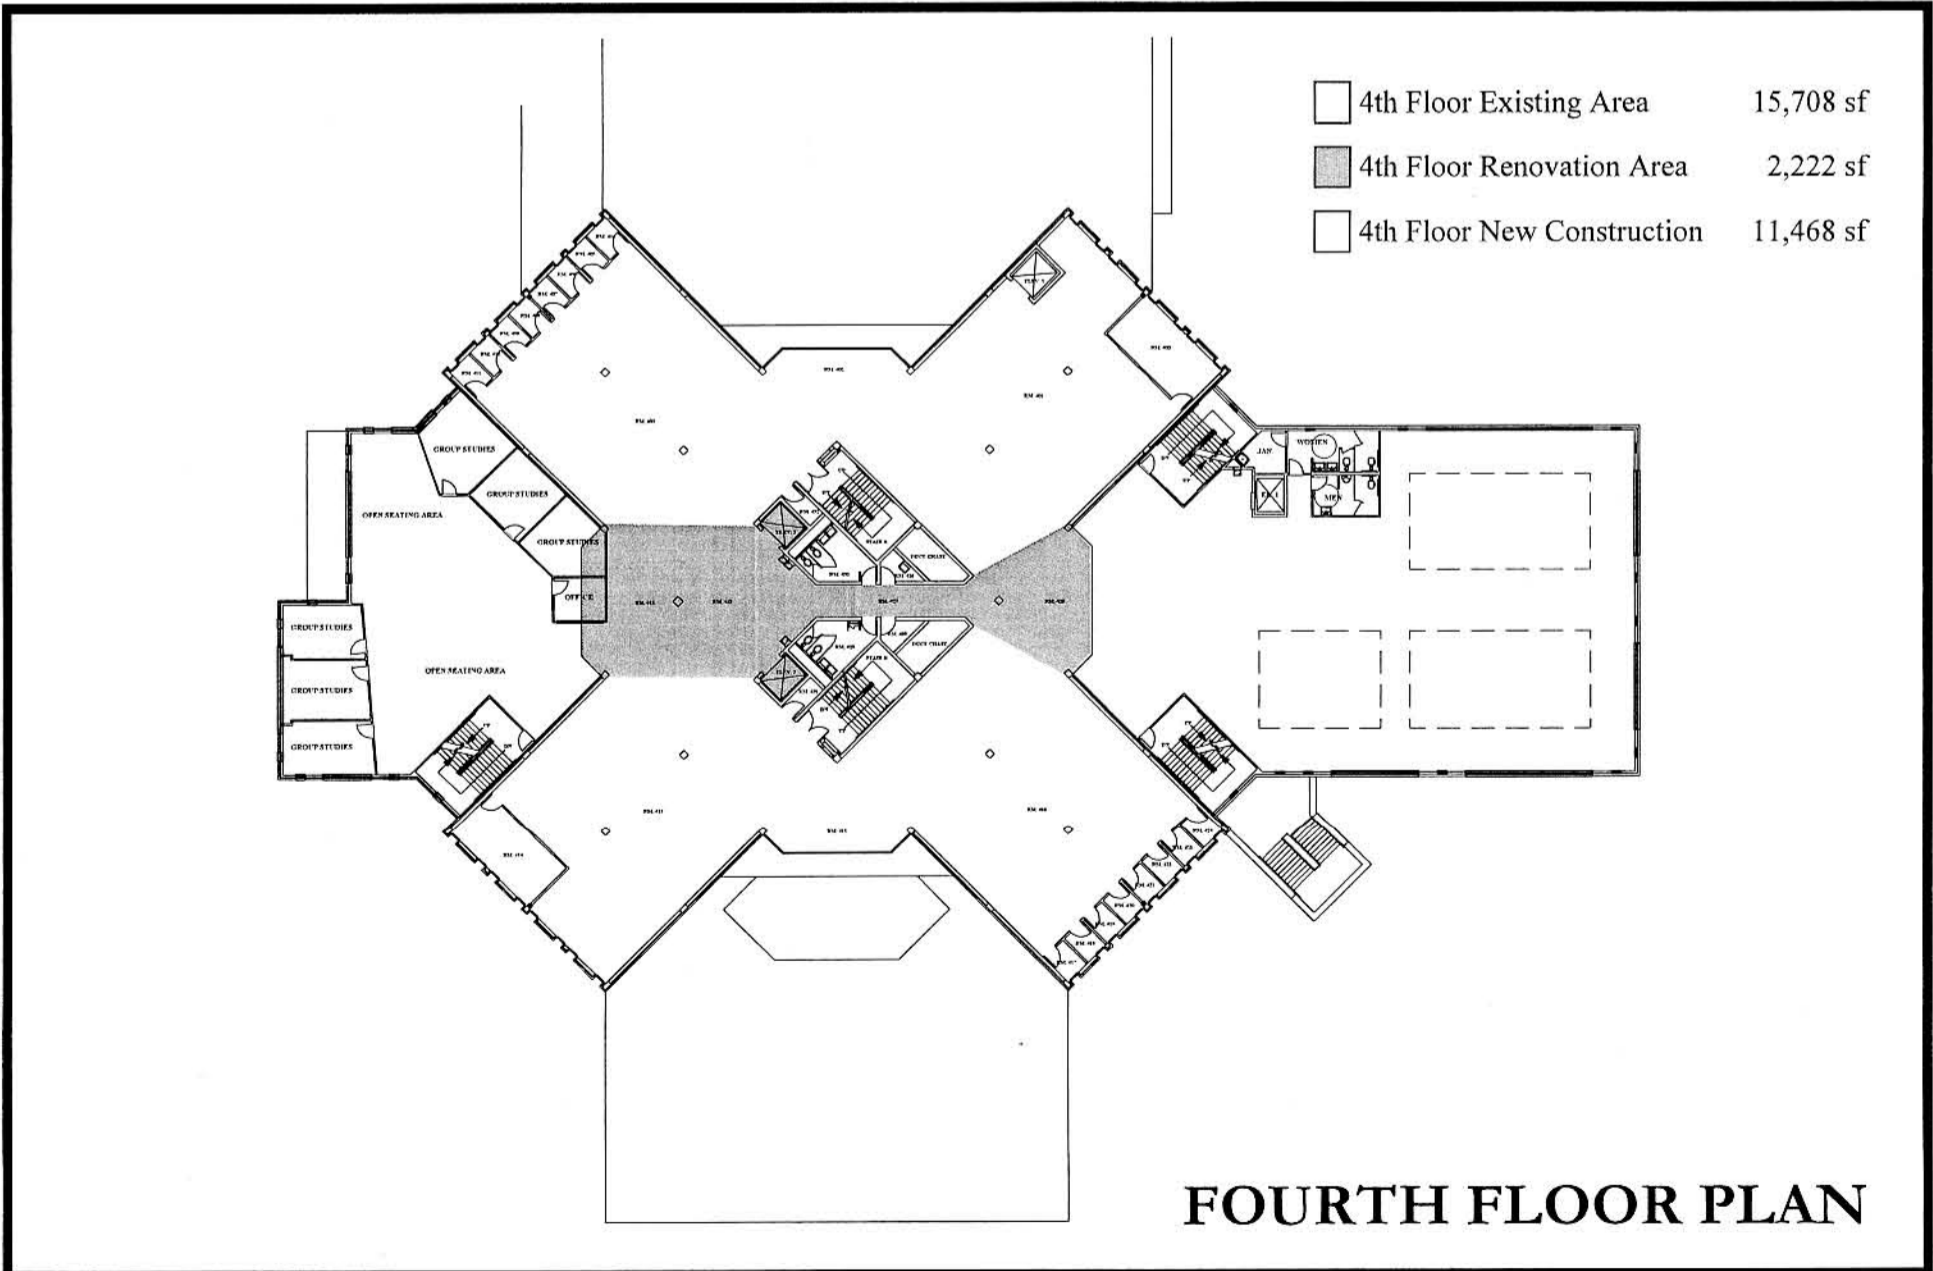

Additions & Renovations to
THE LEVI WATKINS LEARNING CENTER
 Alabama State University
 Montgomery, Alabama




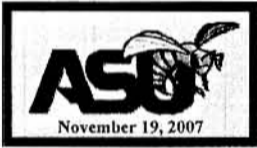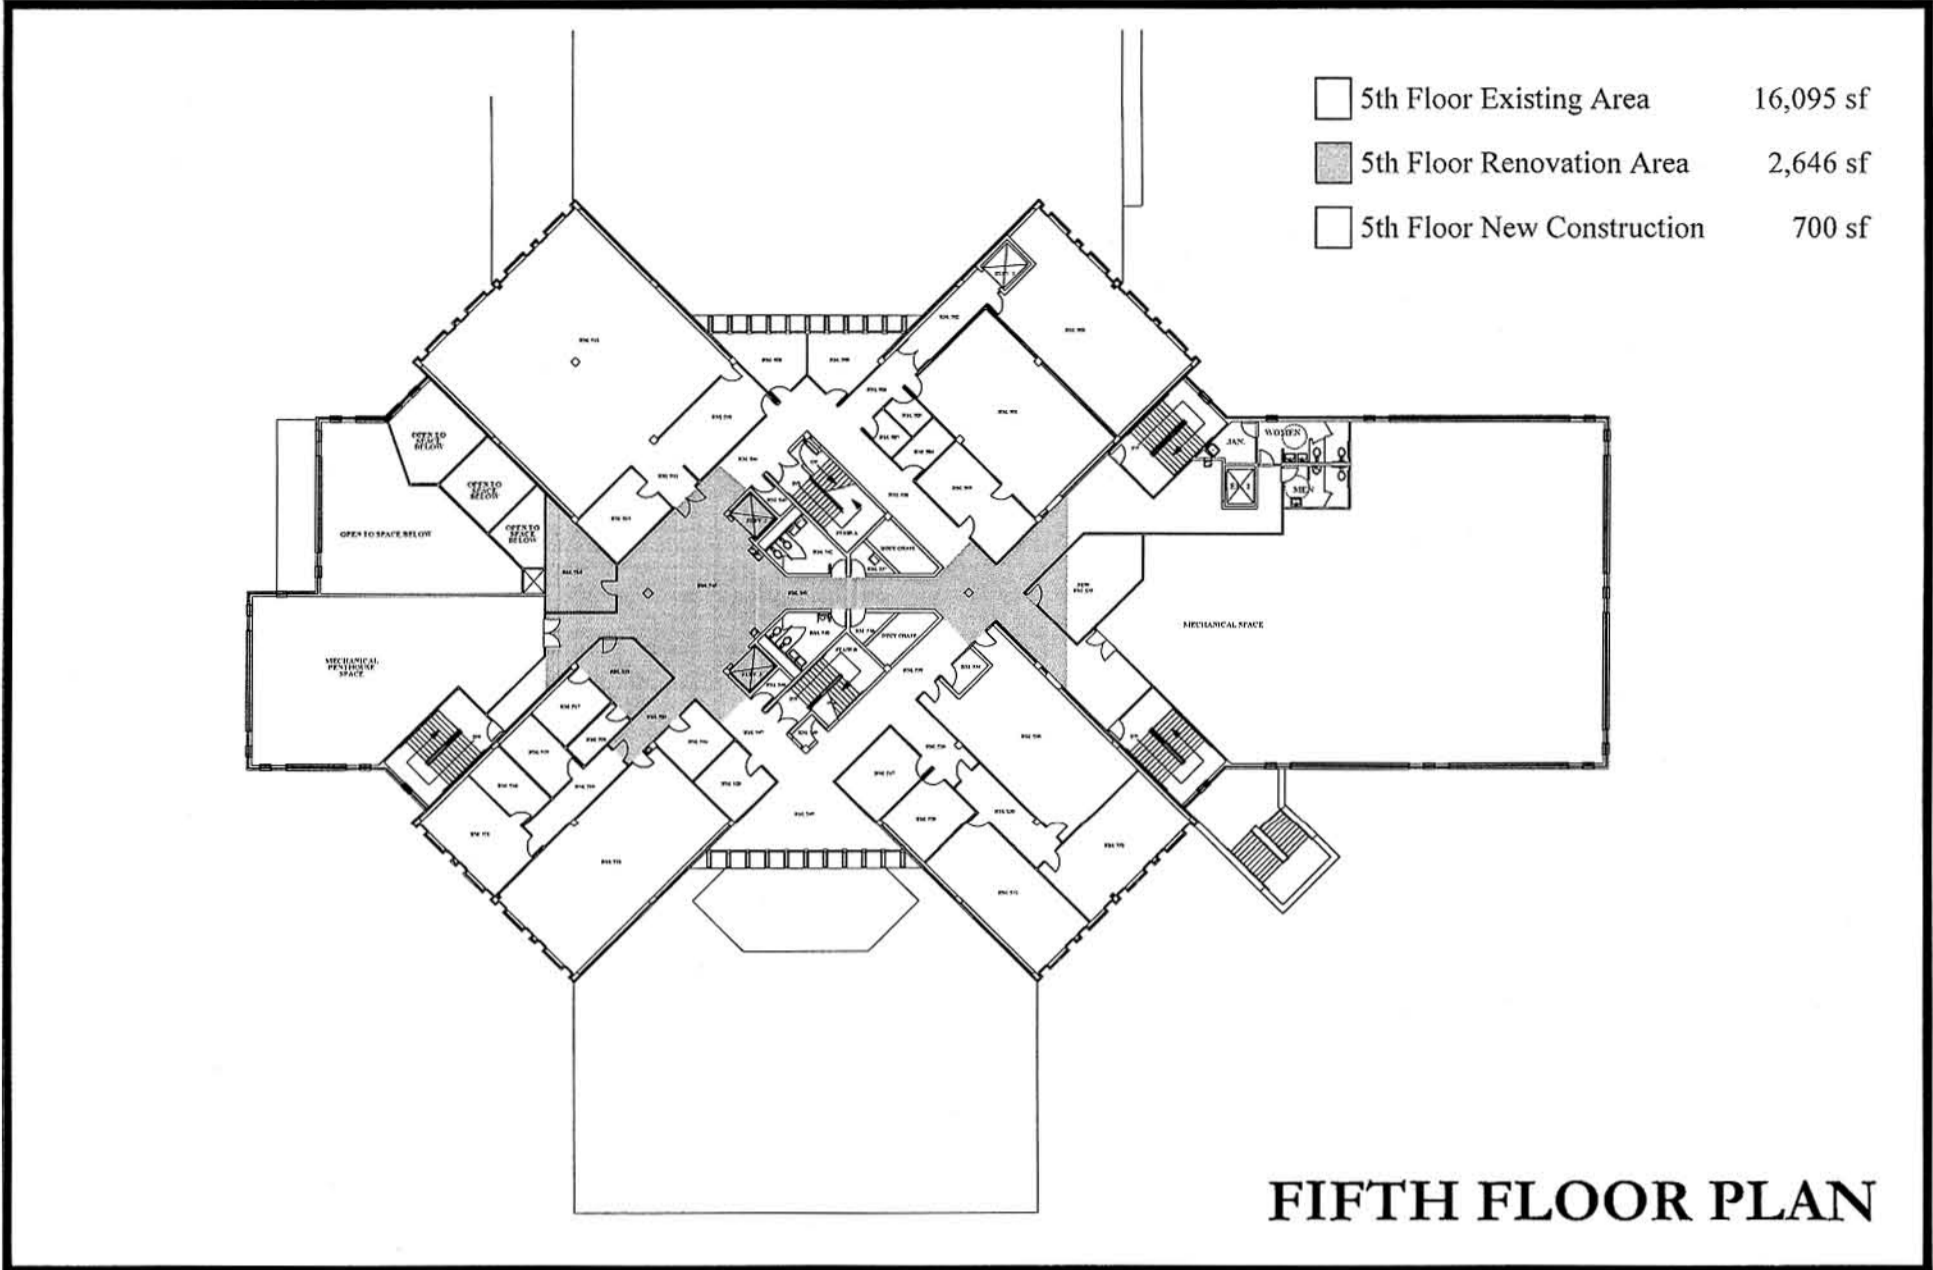

Additions & Renovations to
THE LEVI WATKINS LEARNING CENTER
 Alabama State University Montgomery, Alabama



EXISTING BUILDING AREA		AREA TO BE RENOVATED		NEW CONSTRUCTION	
<input type="checkbox"/> 1st Floor Existing Area	24,705 sf	<input checked="" type="checkbox"/> 1st Floor Renovation Area	15,618 sf	<input type="checkbox"/> 1st Floor New Construction	12,564 sf
<input type="checkbox"/> 2nd Floor Existing Area	14,423 sf	<input checked="" type="checkbox"/> 2nd Floor Renovation Area	4,851 sf	<input type="checkbox"/> 2nd Floor New Construction	9,800 sf
<input type="checkbox"/> 3rd Floor Existing Area	15,708 sf	<input checked="" type="checkbox"/> 3rd Floor Renovation Area	2,222 sf	<input type="checkbox"/> 3rd Floor New Construction	11,468 sf
<input type="checkbox"/> 4th Floor Existing Area	15,708 sf	<input checked="" type="checkbox"/> 4th Floor Renovation Area	2,222 sf	<input type="checkbox"/> 4th Floor New Construction	11,468 sf
<input type="checkbox"/> 5th Floor Existing Area	16,095 sf	<input checked="" type="checkbox"/> 5th Floor Renovation Area	2,646 sf	<input type="checkbox"/> 5th Floor New Construction	700 sf
EXISTING BUILDING AREA	86,639 sf	AREA TO BE RENOVATED	27,559 sf	NEW CONSTRUCTION	46,000 sf
(31.8% of Existing Bldg. Area)					

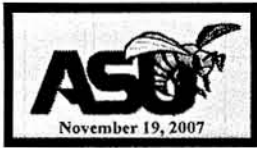

Additions & Renovations to
THE LEVI WATKINS LEARNING CENTER
 Alabama State University Montgomery, Alabama

